

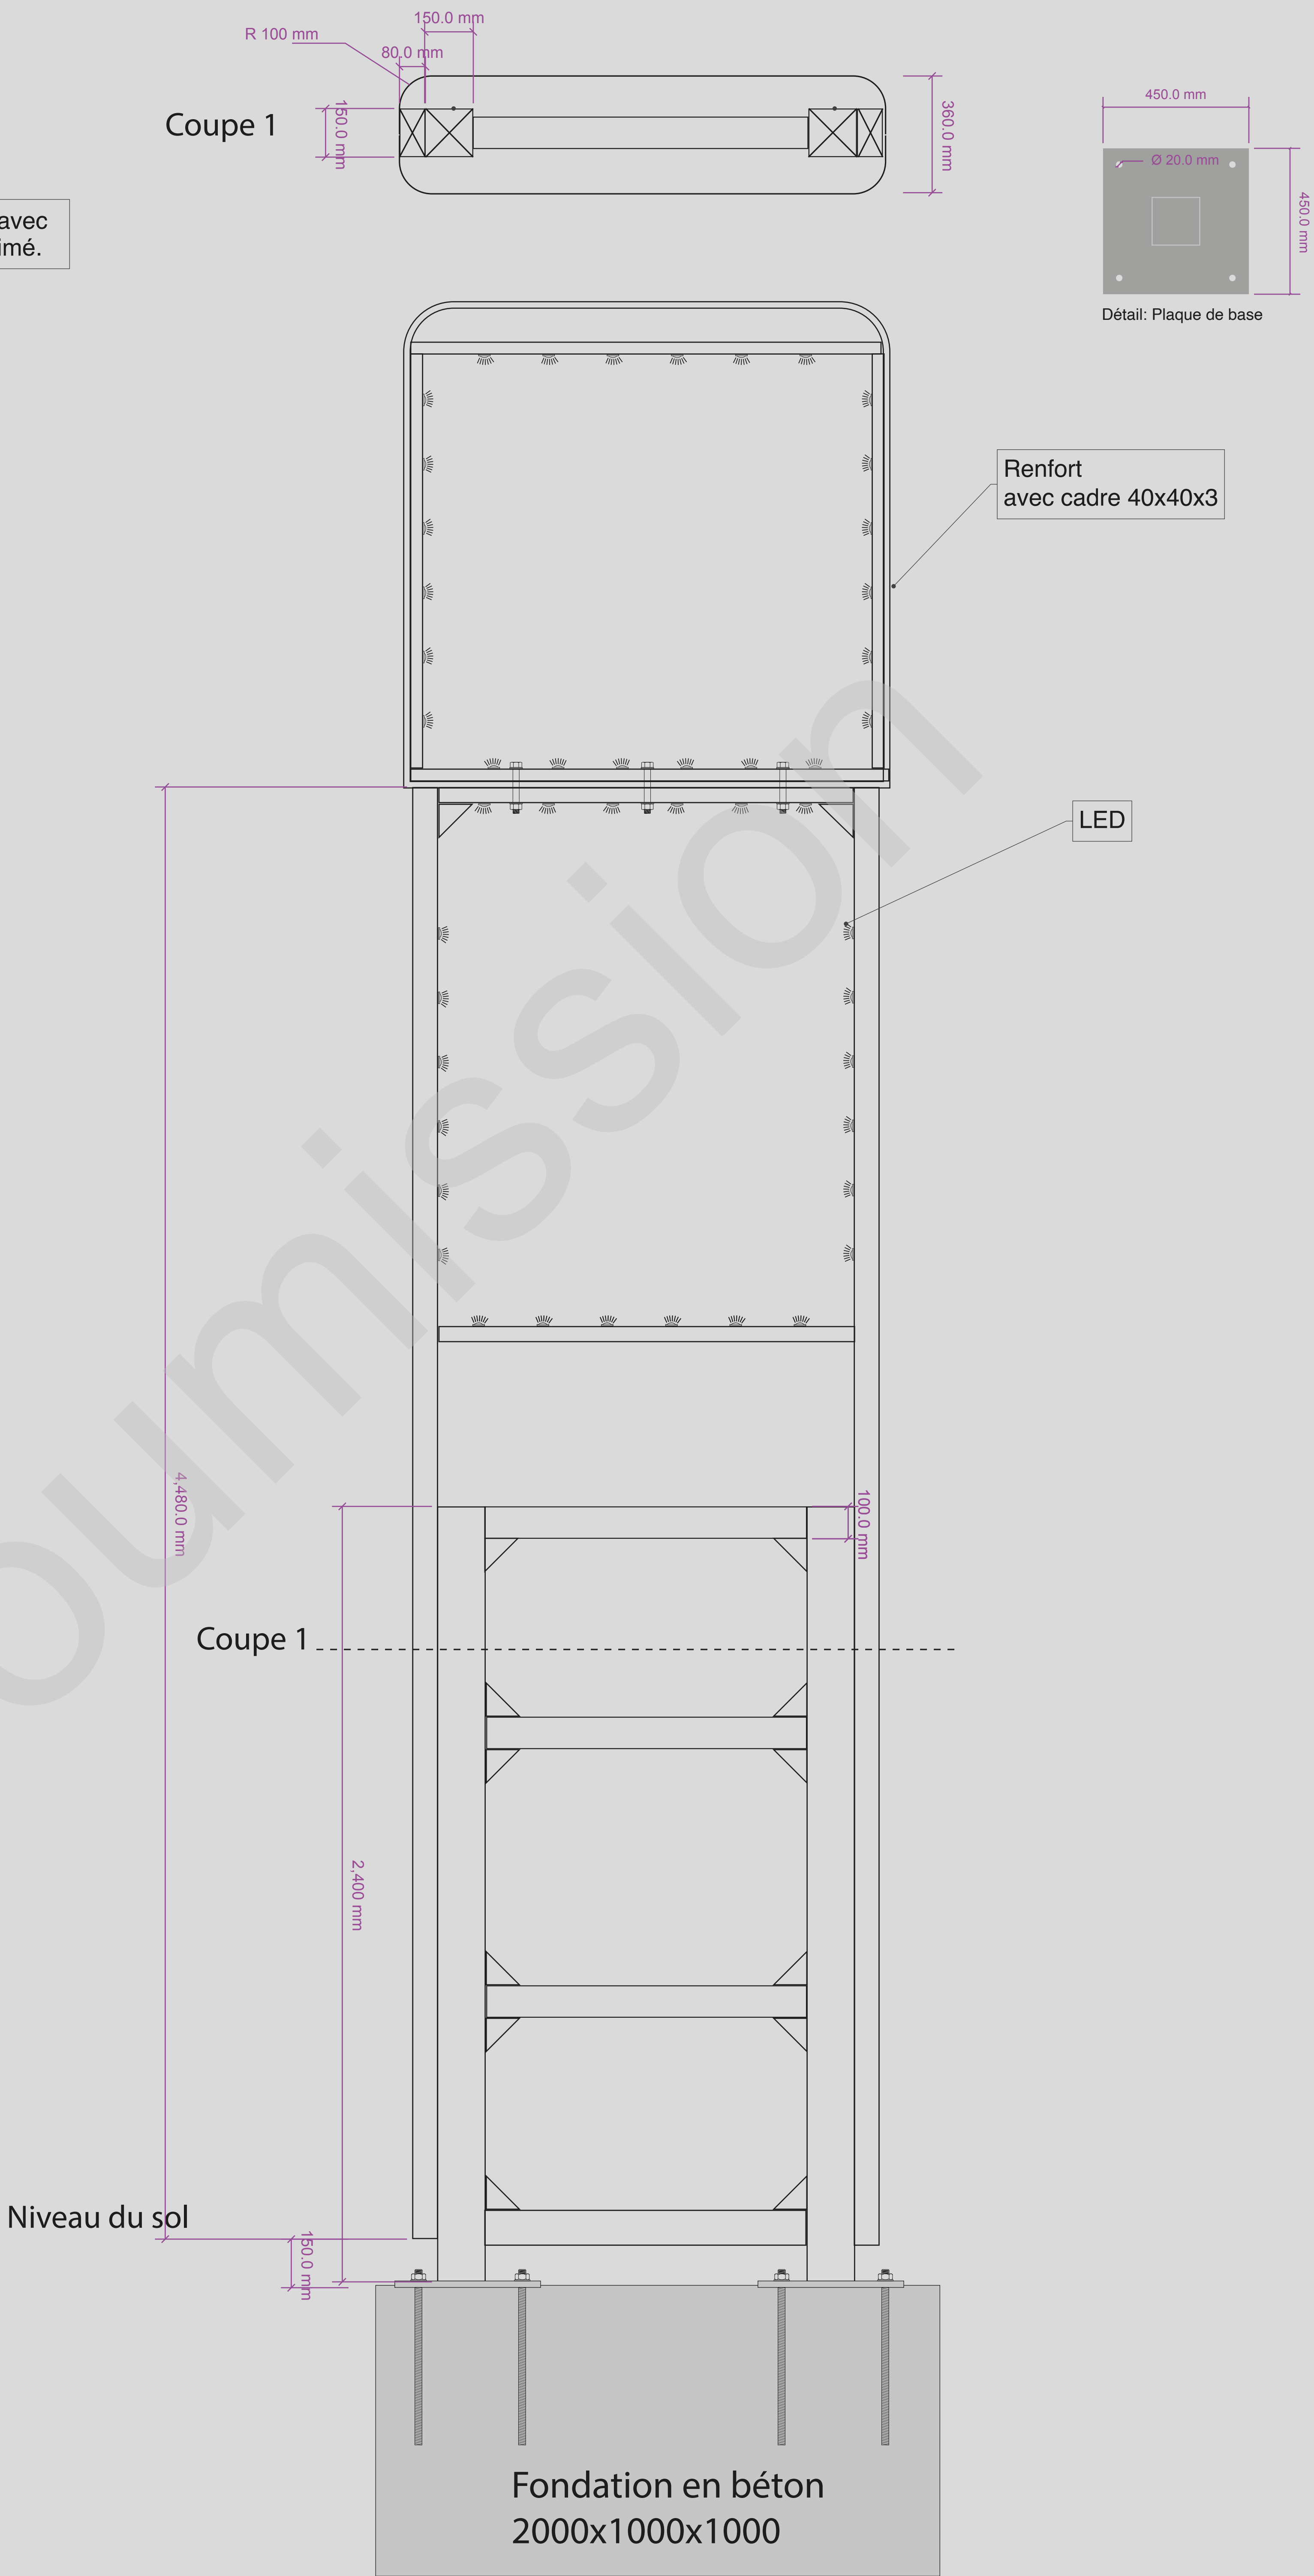
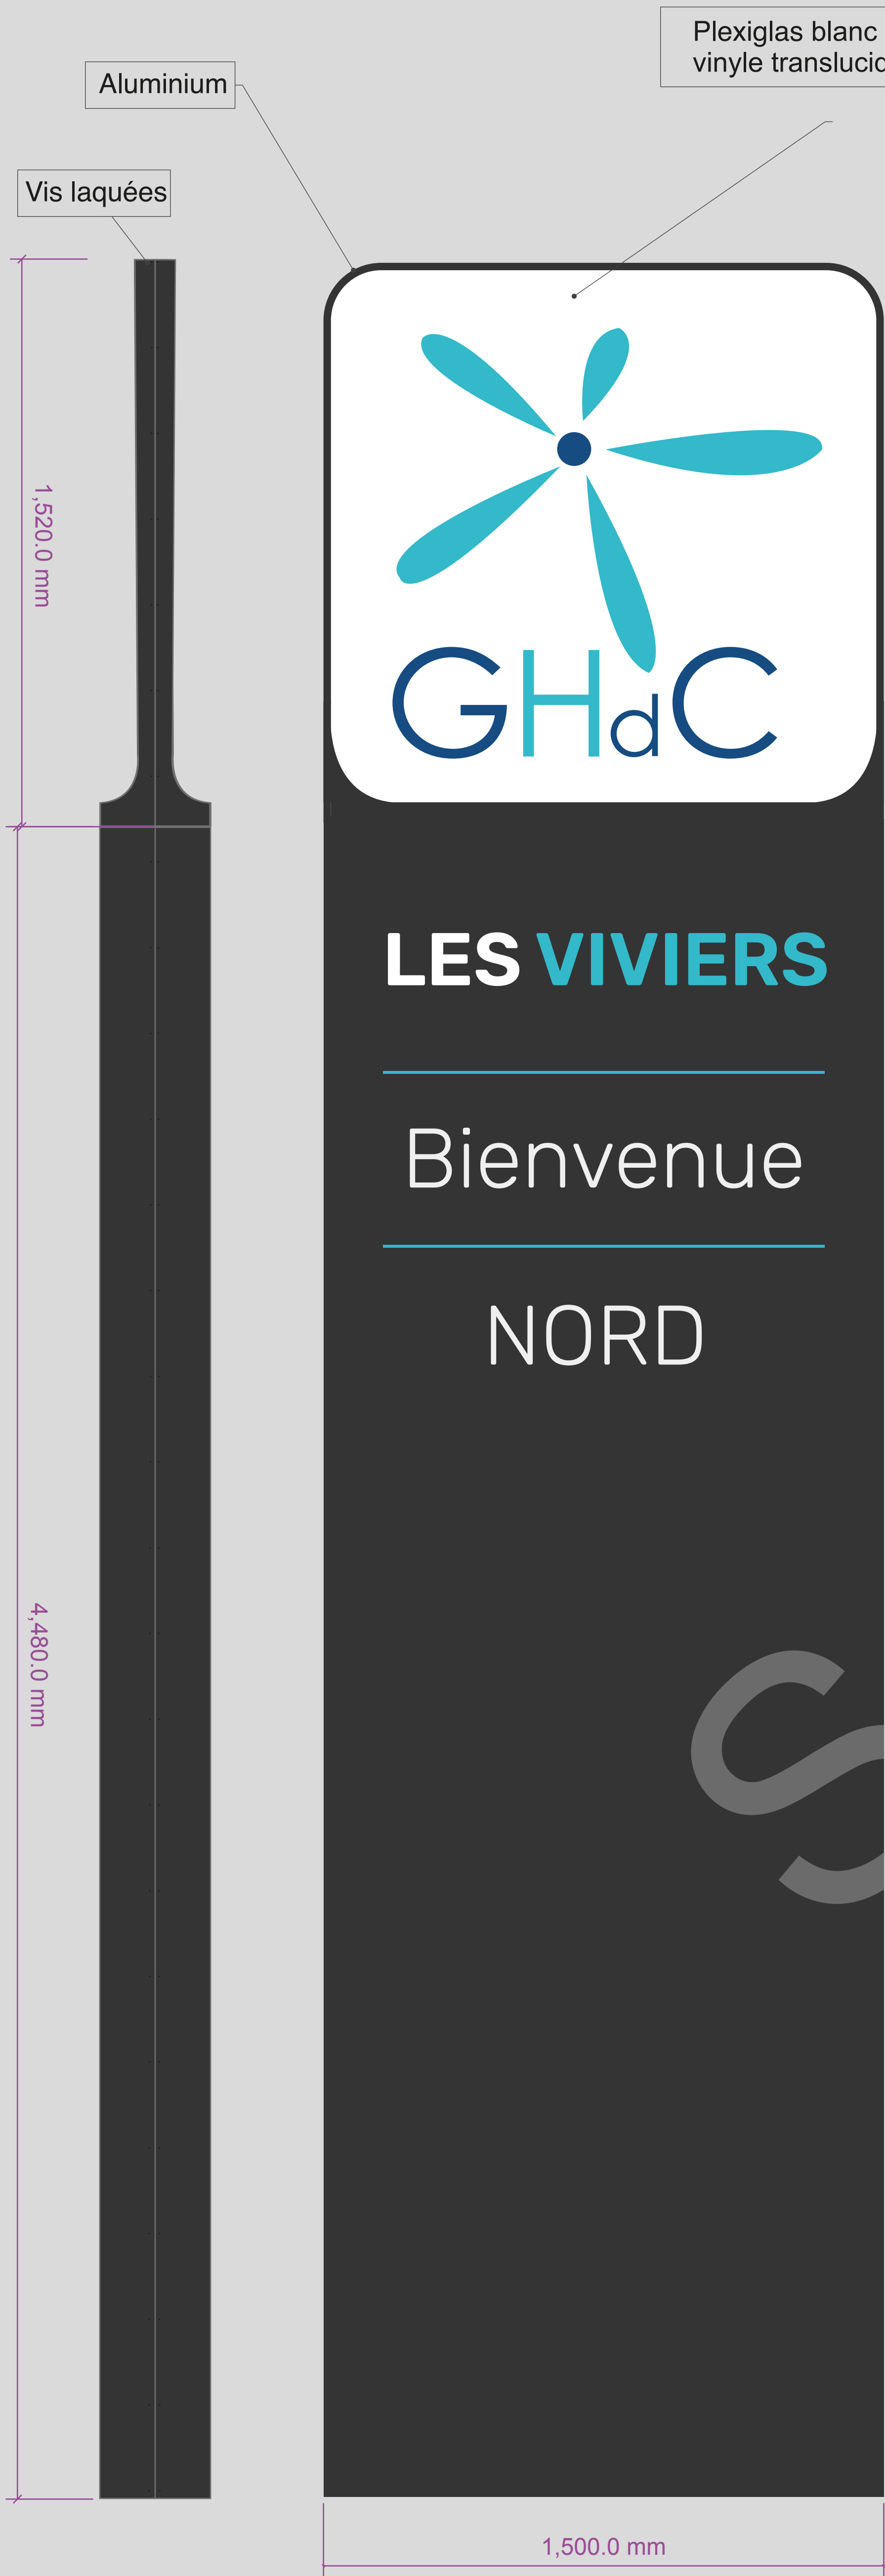
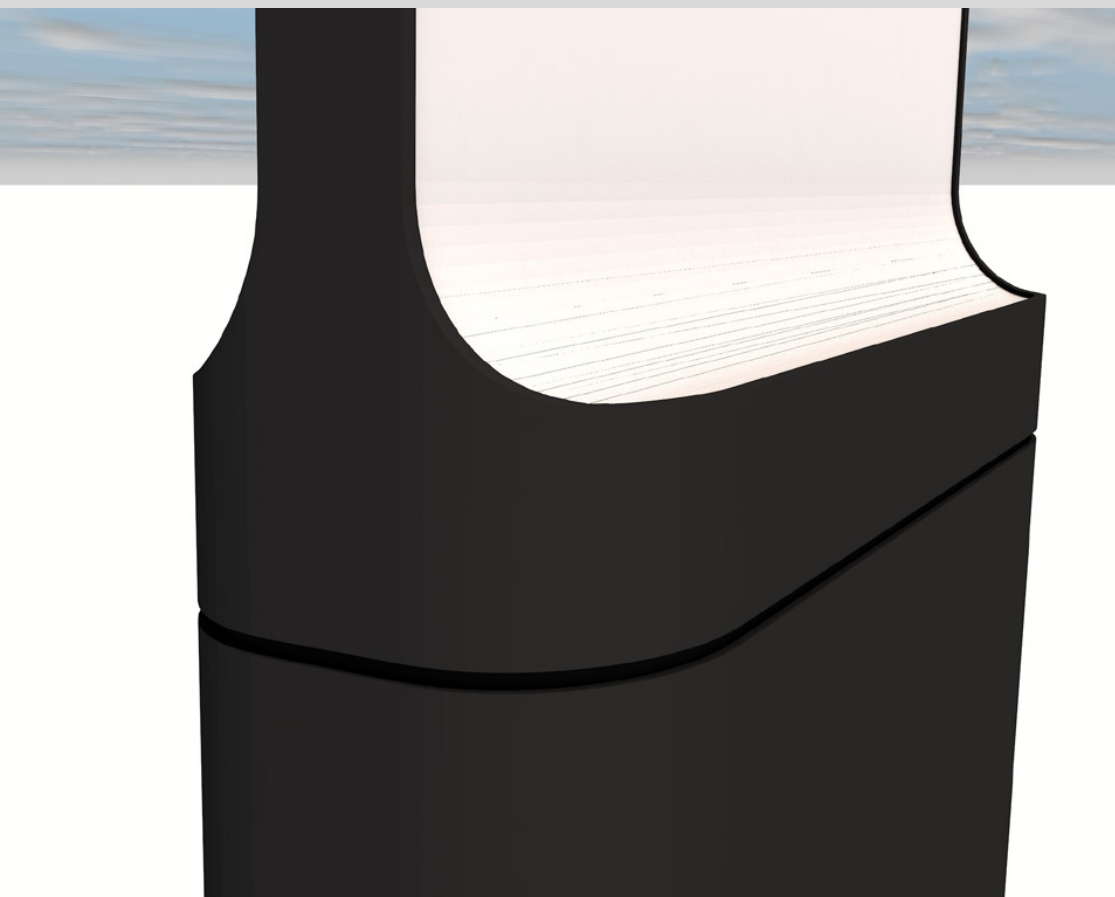


Totem Bienvenue

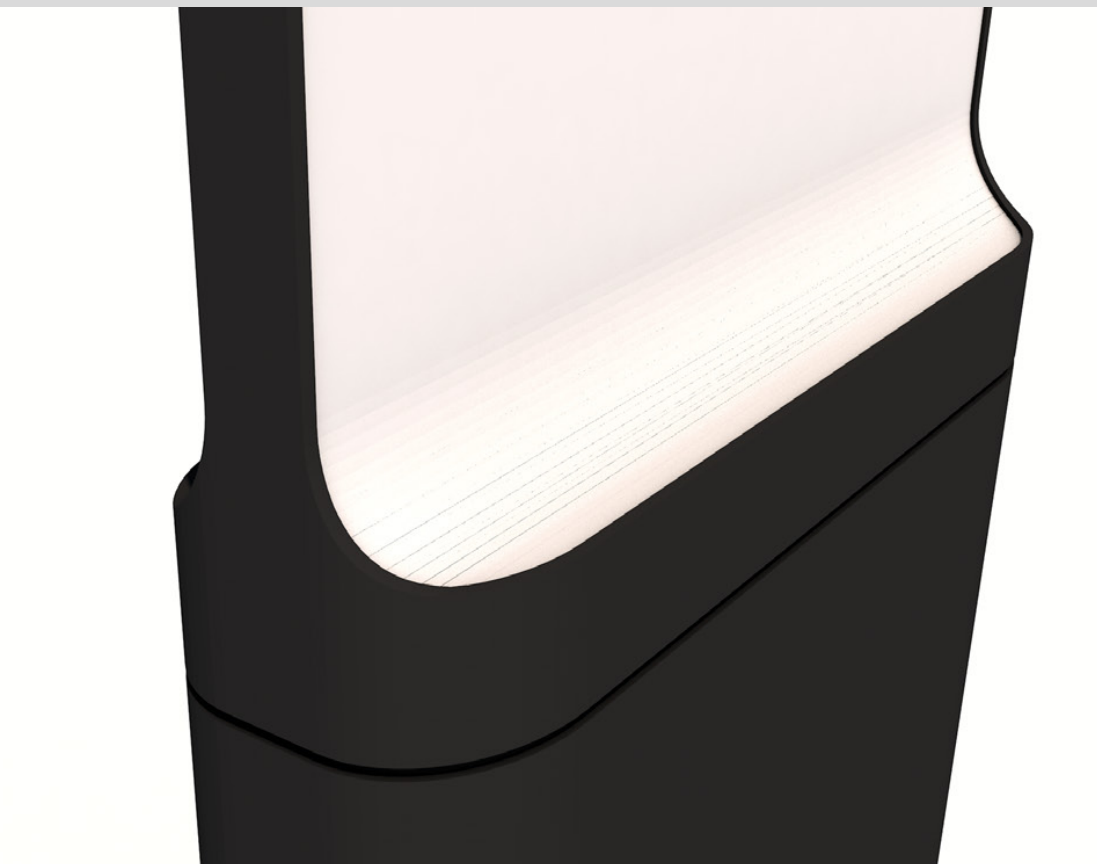

C.12.78

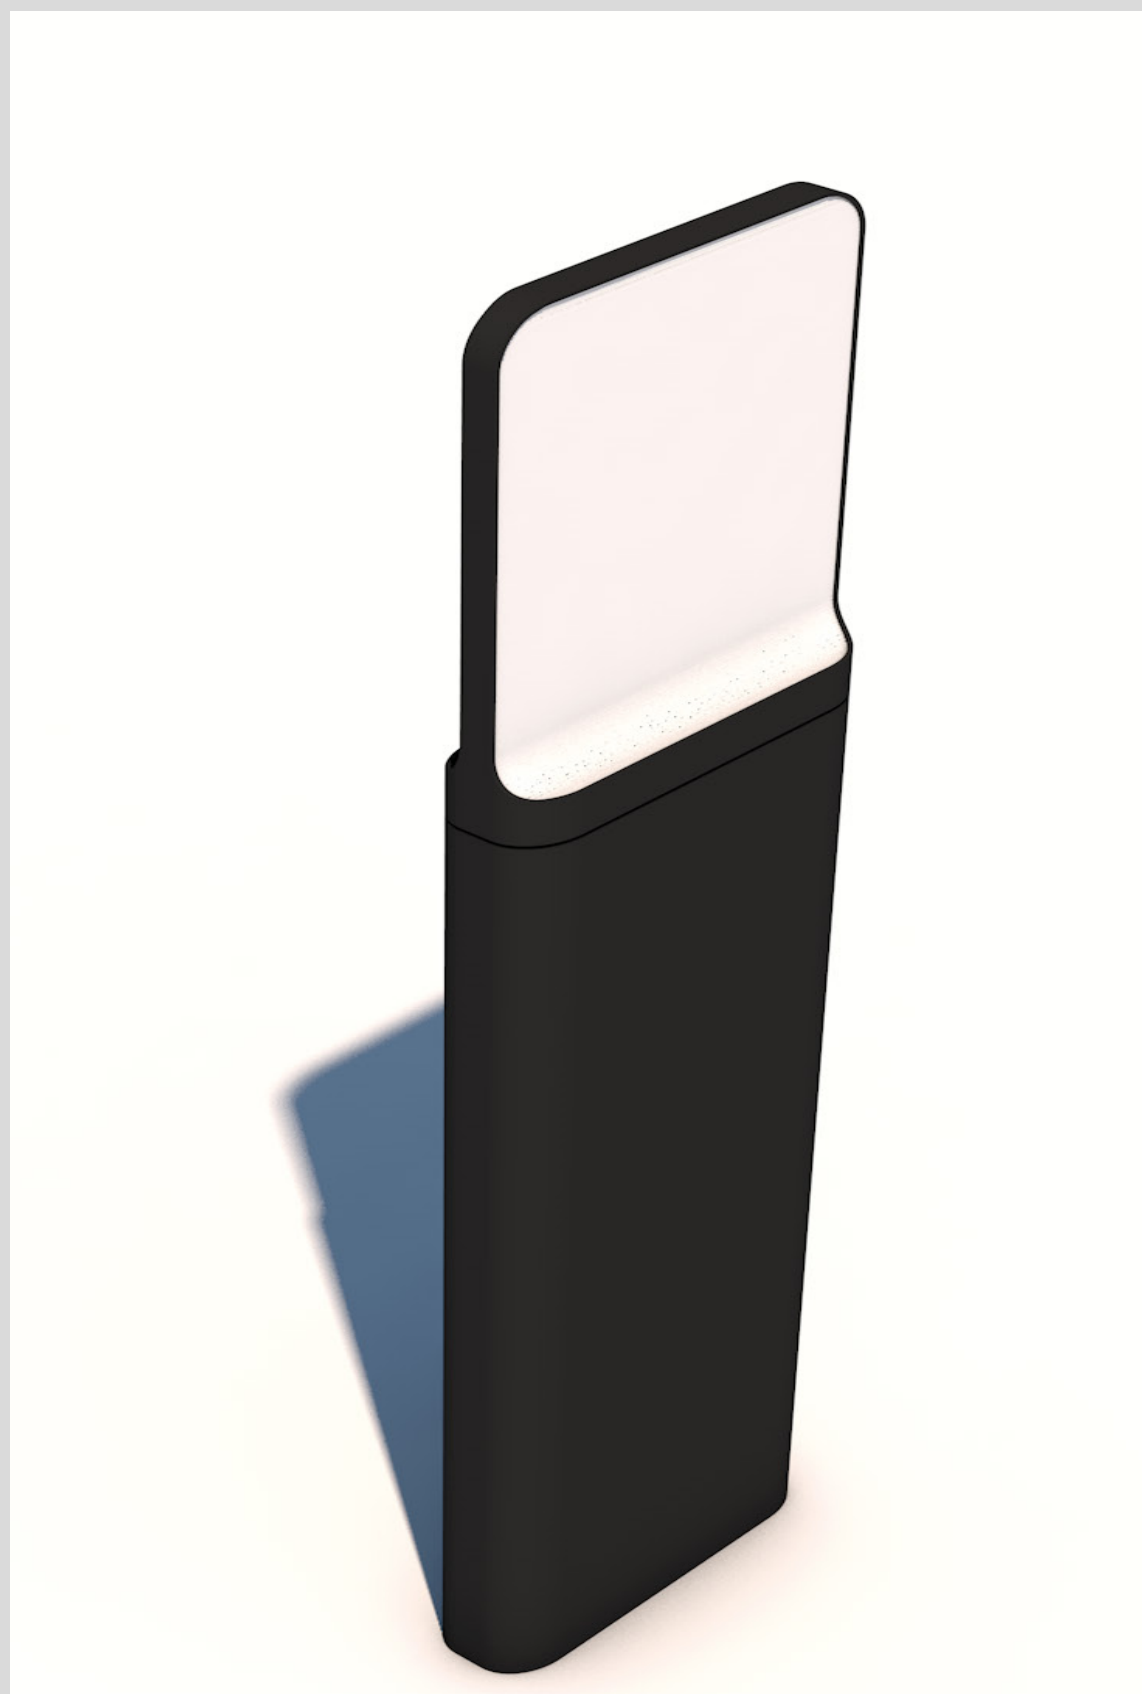

C.12.01